

## Korniche® ALUMINIUM ROOF LANTERN

# SURVEYING GUIDE

- When specifying the dimensions of your lantern, you should provide the external dimensions of your upstand **and** the fitted water proof membrane

- We also recommend that you increase the size of the Lantern by 12mm in both length and width which will give you 6mm overhang all round

**Example:**

Upstand (inc Membrane):  
1840 x 1220mm


Overhang:  
12mm x 12mm

**Roof Size:**

1852 x 1232

- Upstand **must** be a minimum of 69mm wide (width of lantern eaves beam), level and square.

It is the responsibility of the installer to determine the finishing detail of the inside.

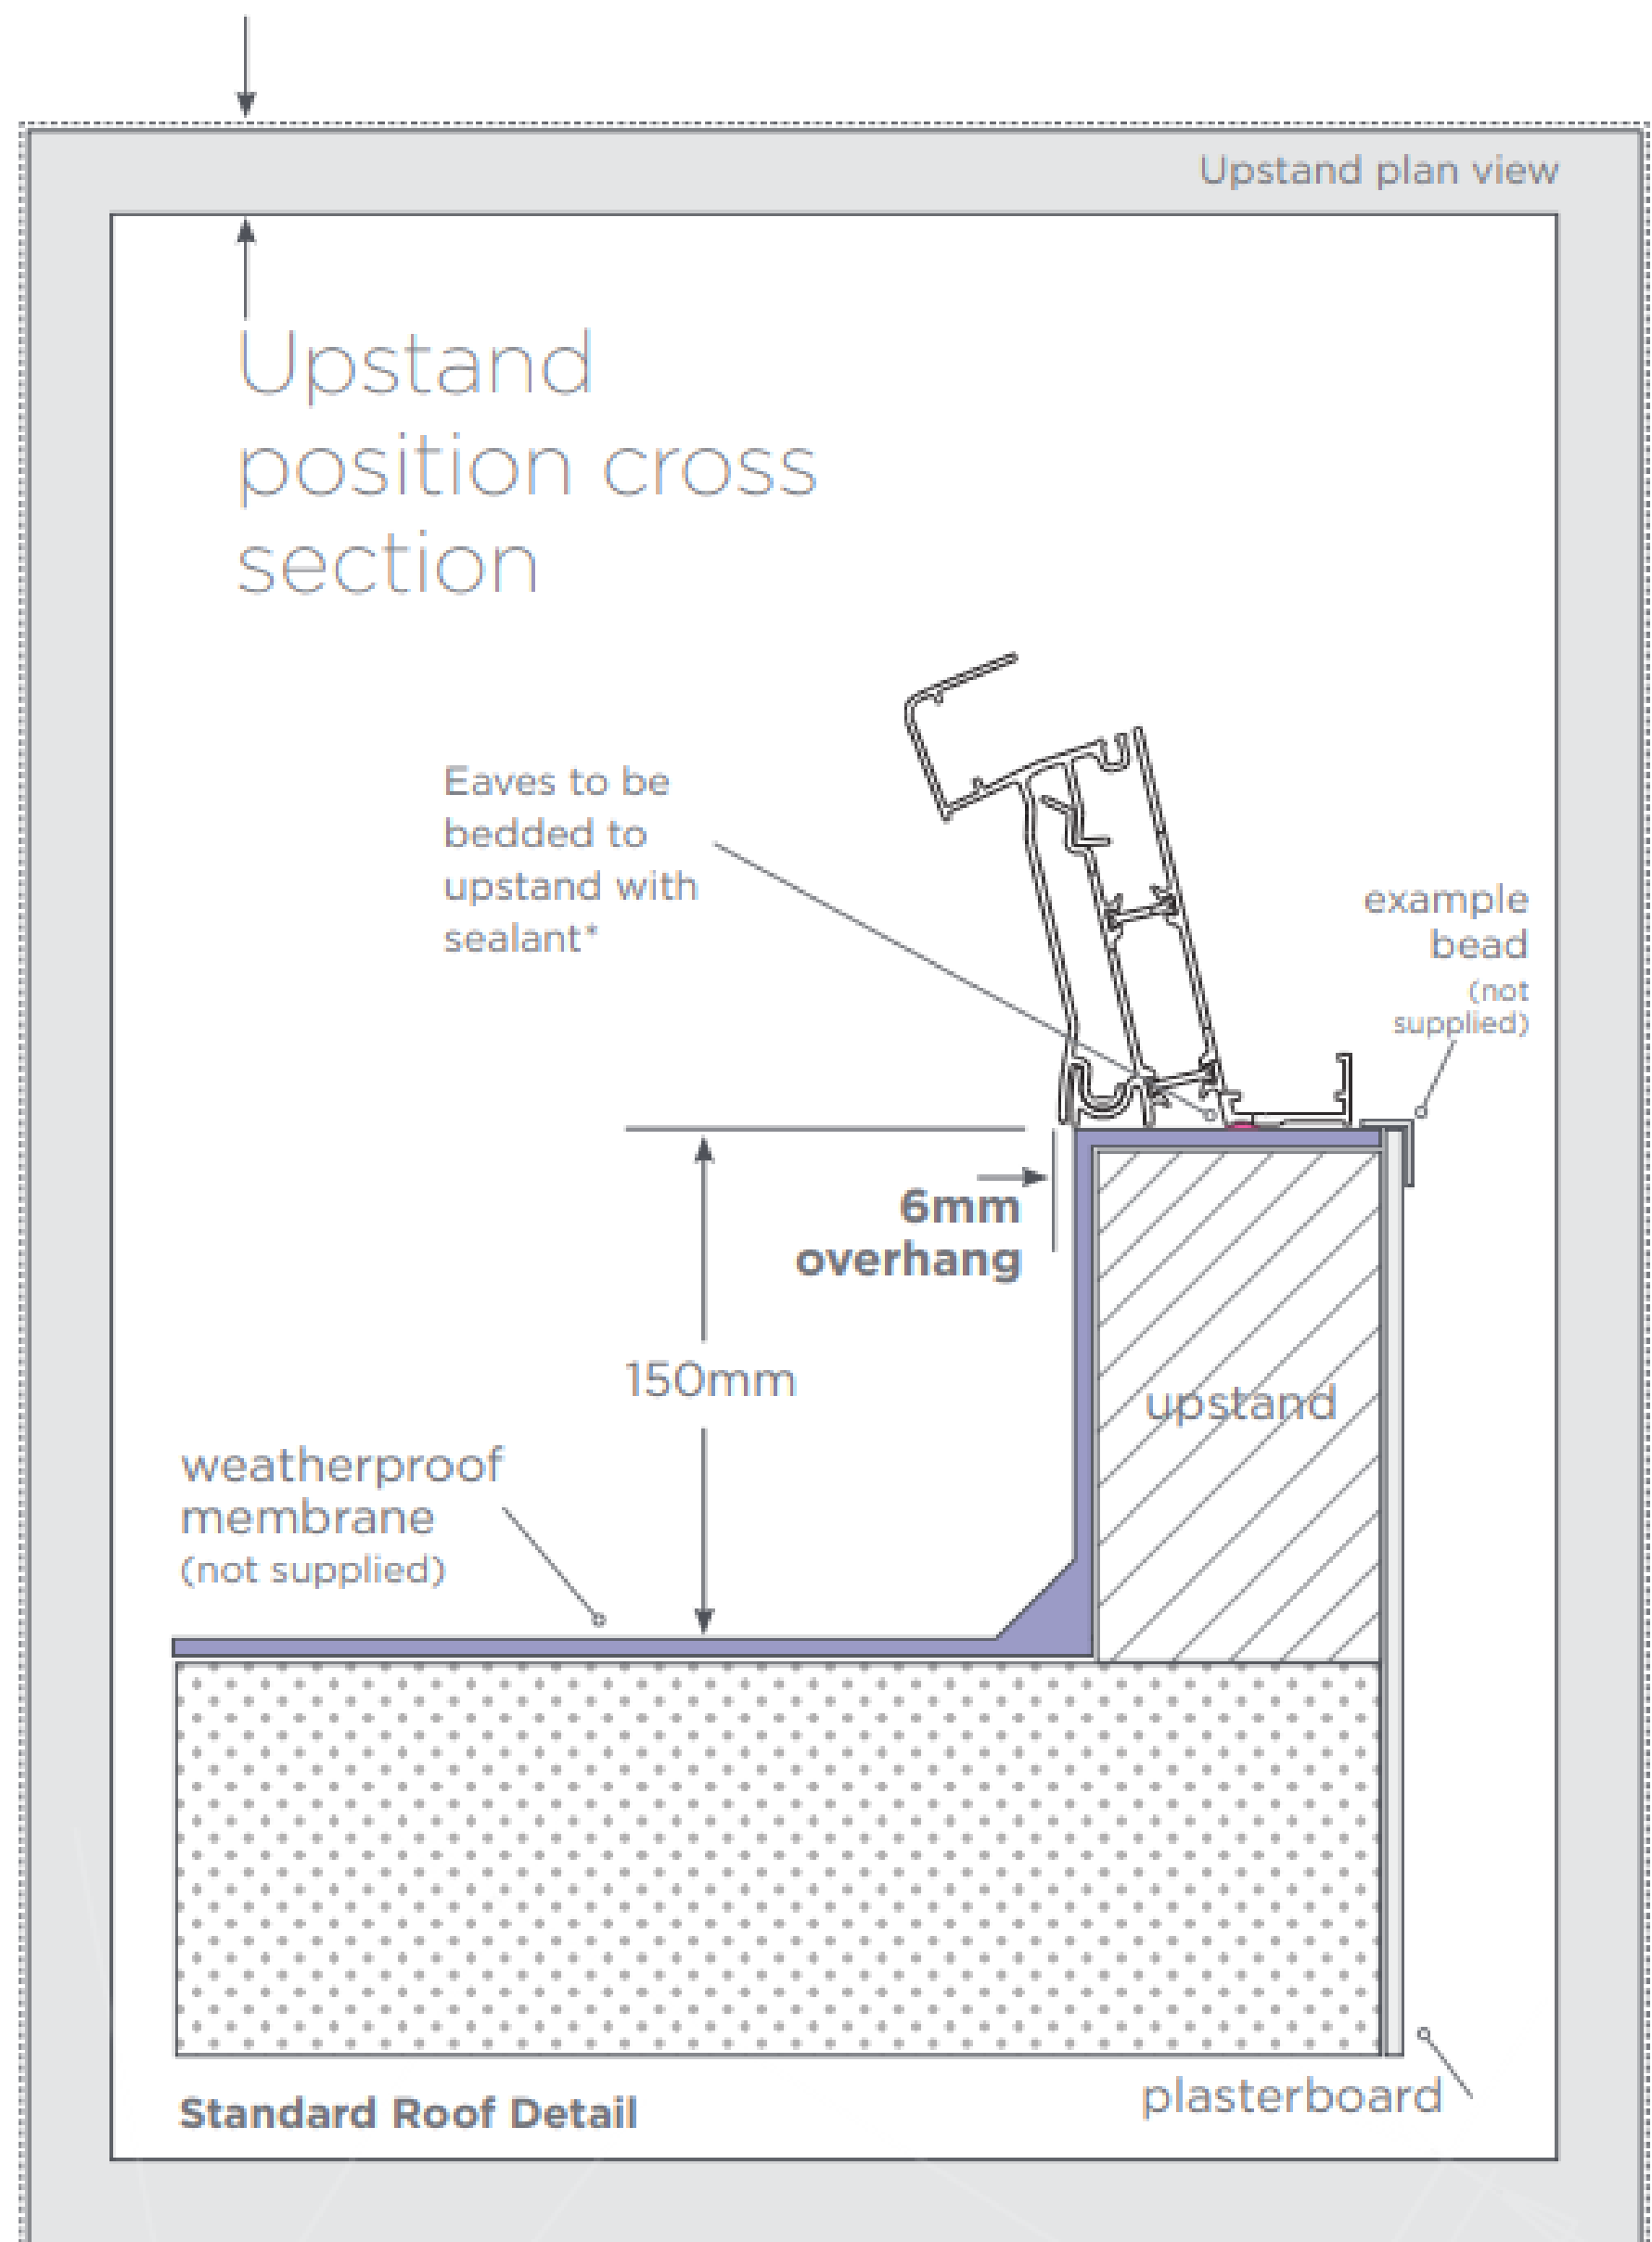

*\*Sealant to be applied to the underside of the eaves as per installation guide instructions only*



24mm glazing



25 degree fixed pitch